



平面図 S=1:500

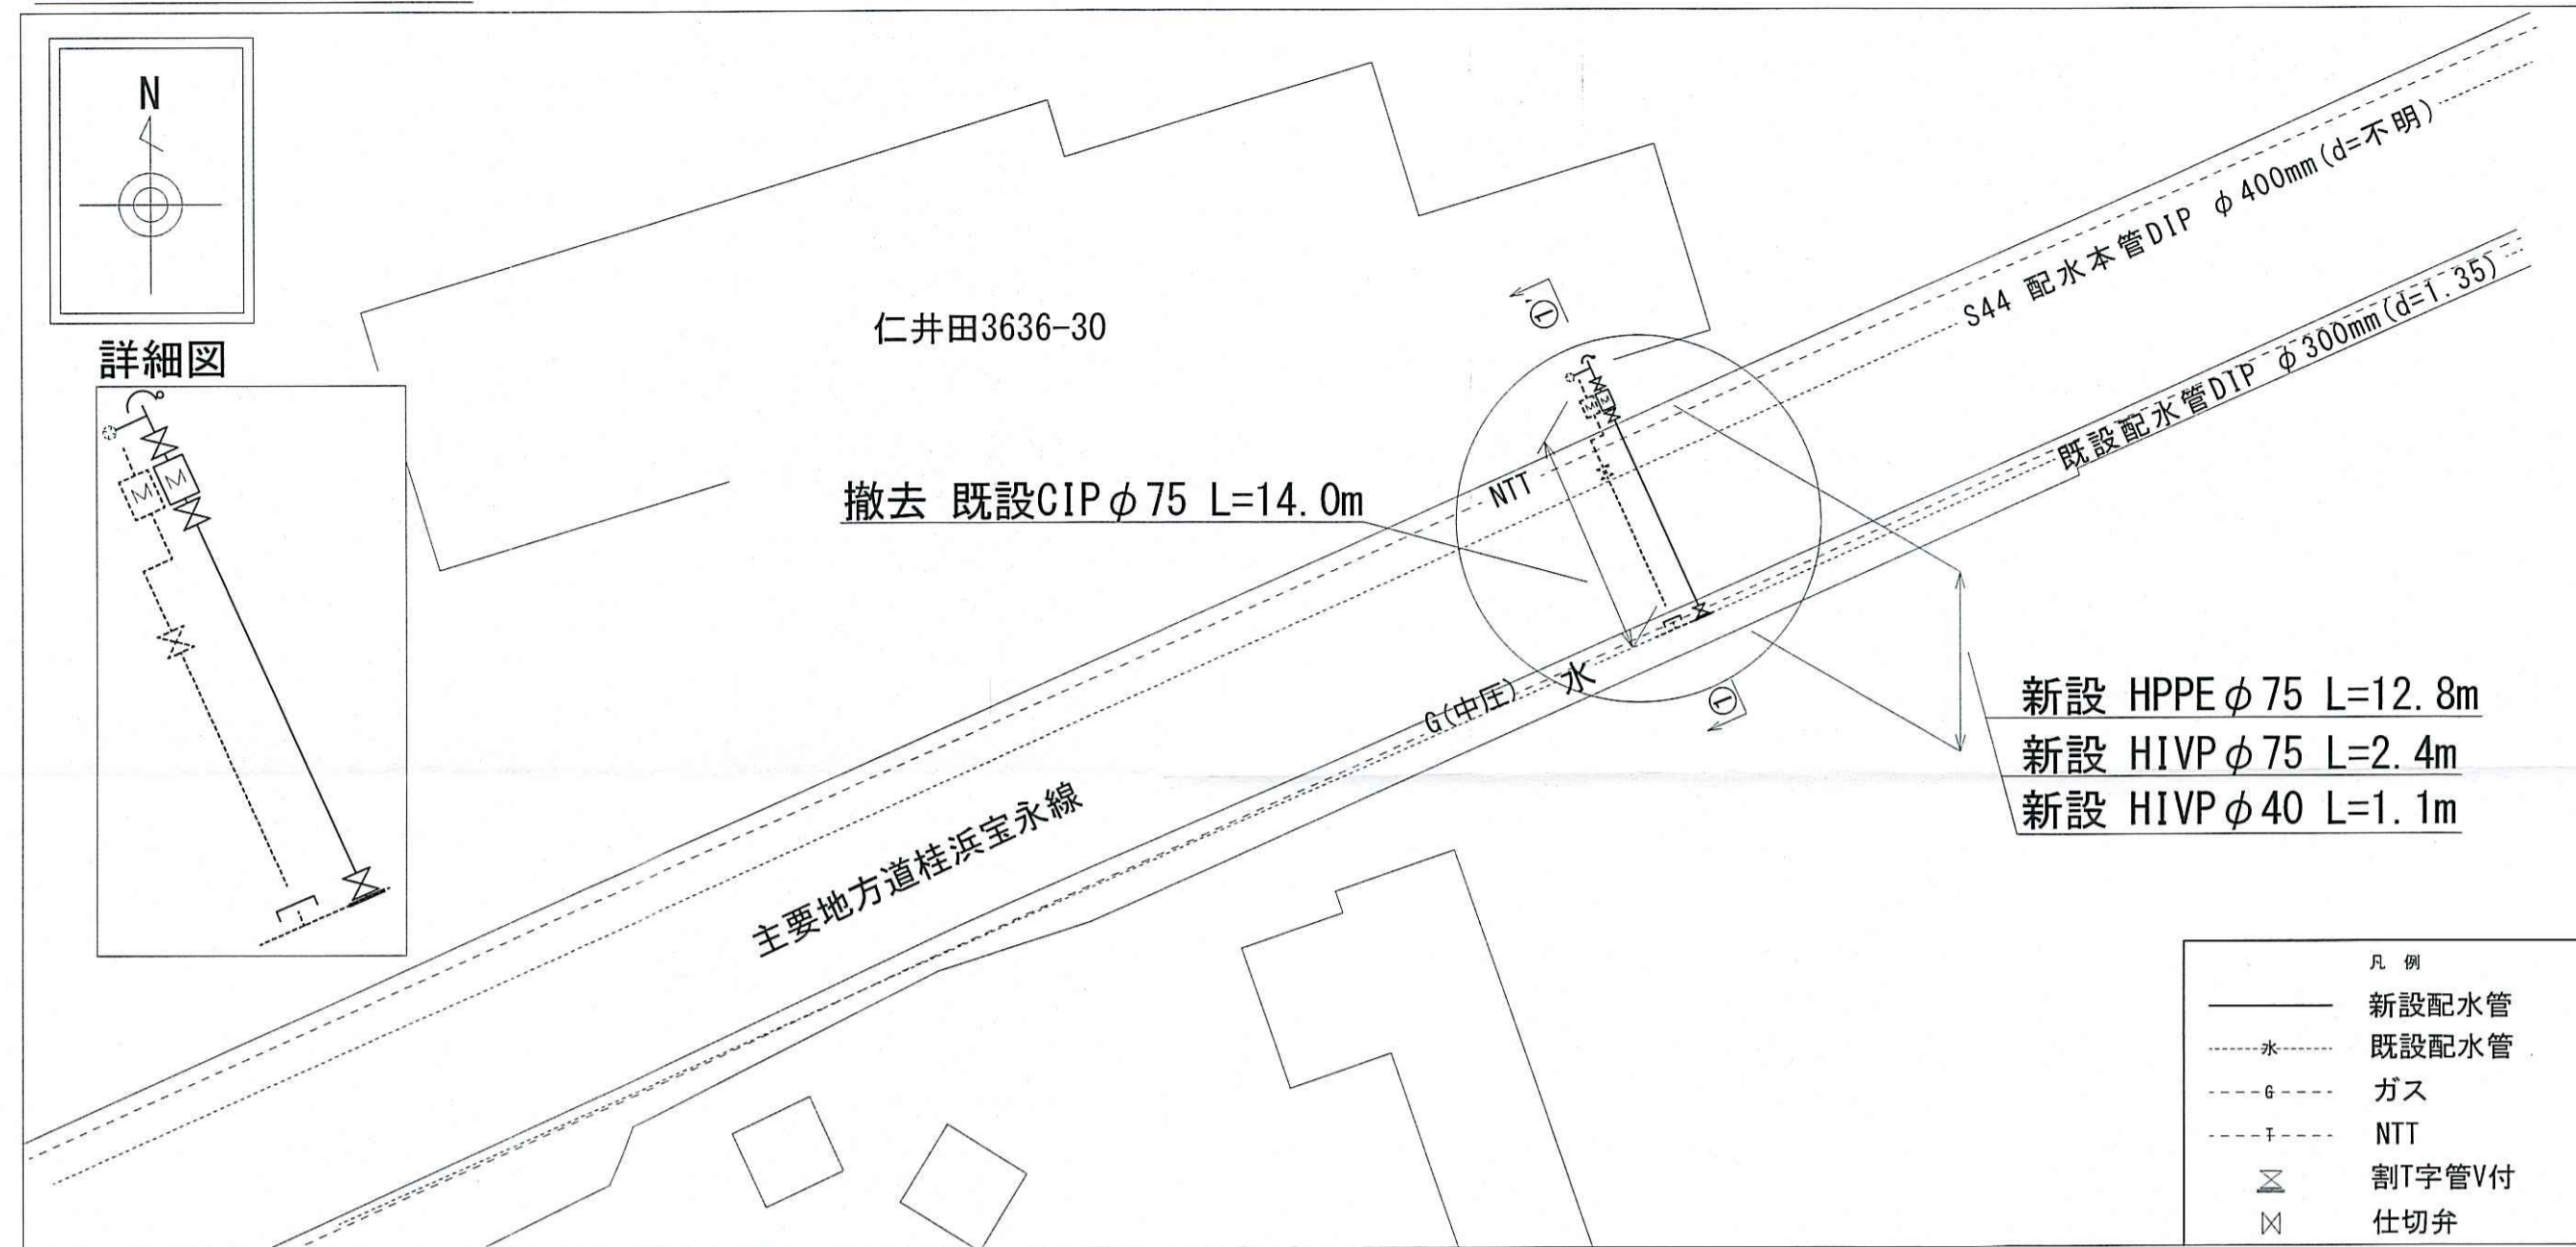


位置図 S=1:2500




縦断面図 S=1:100

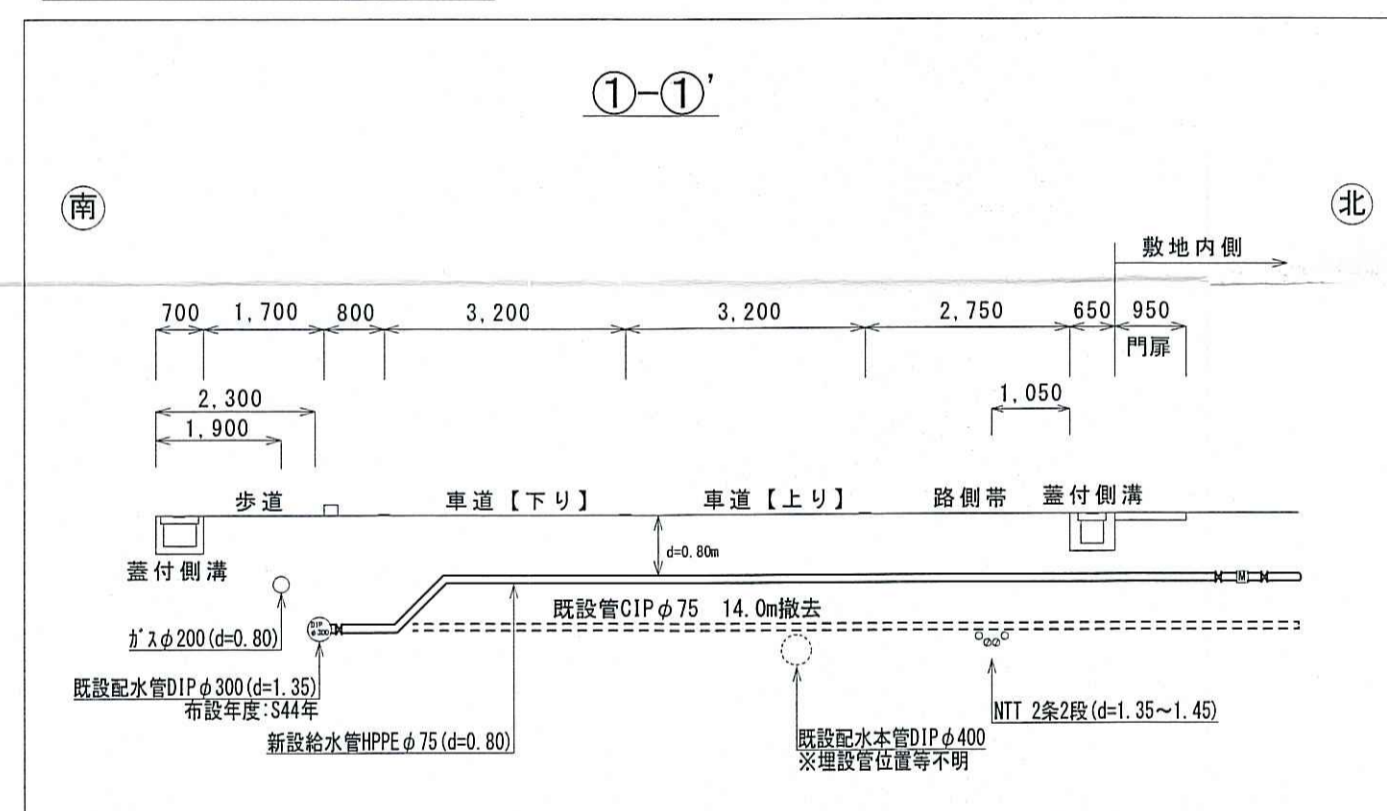

舗装復旧断面図 S=FREE

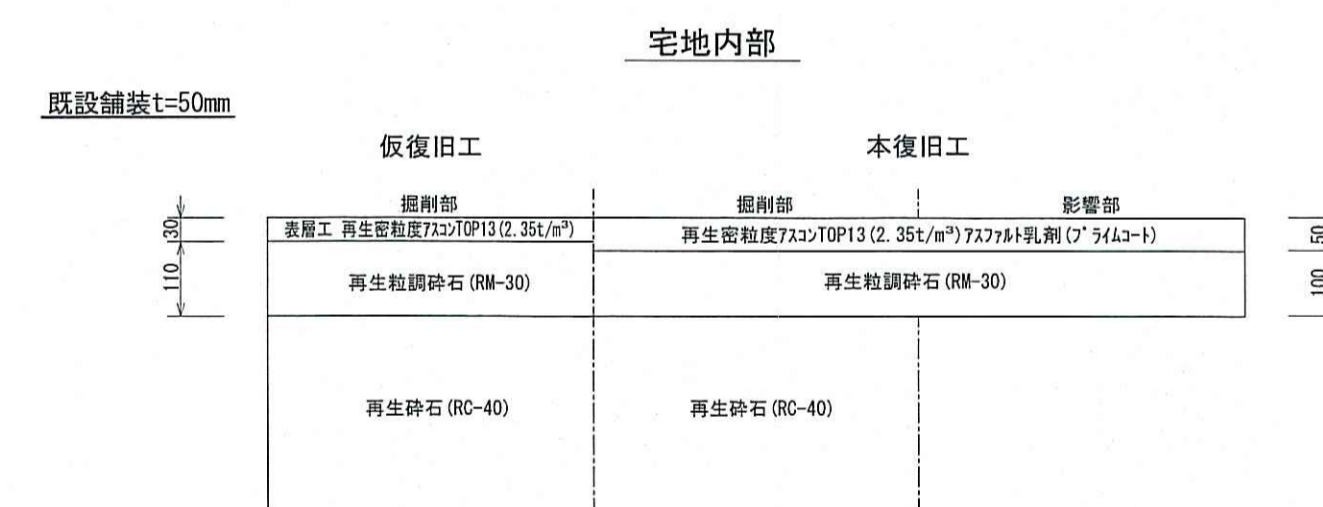

土工断面図 S=1:30

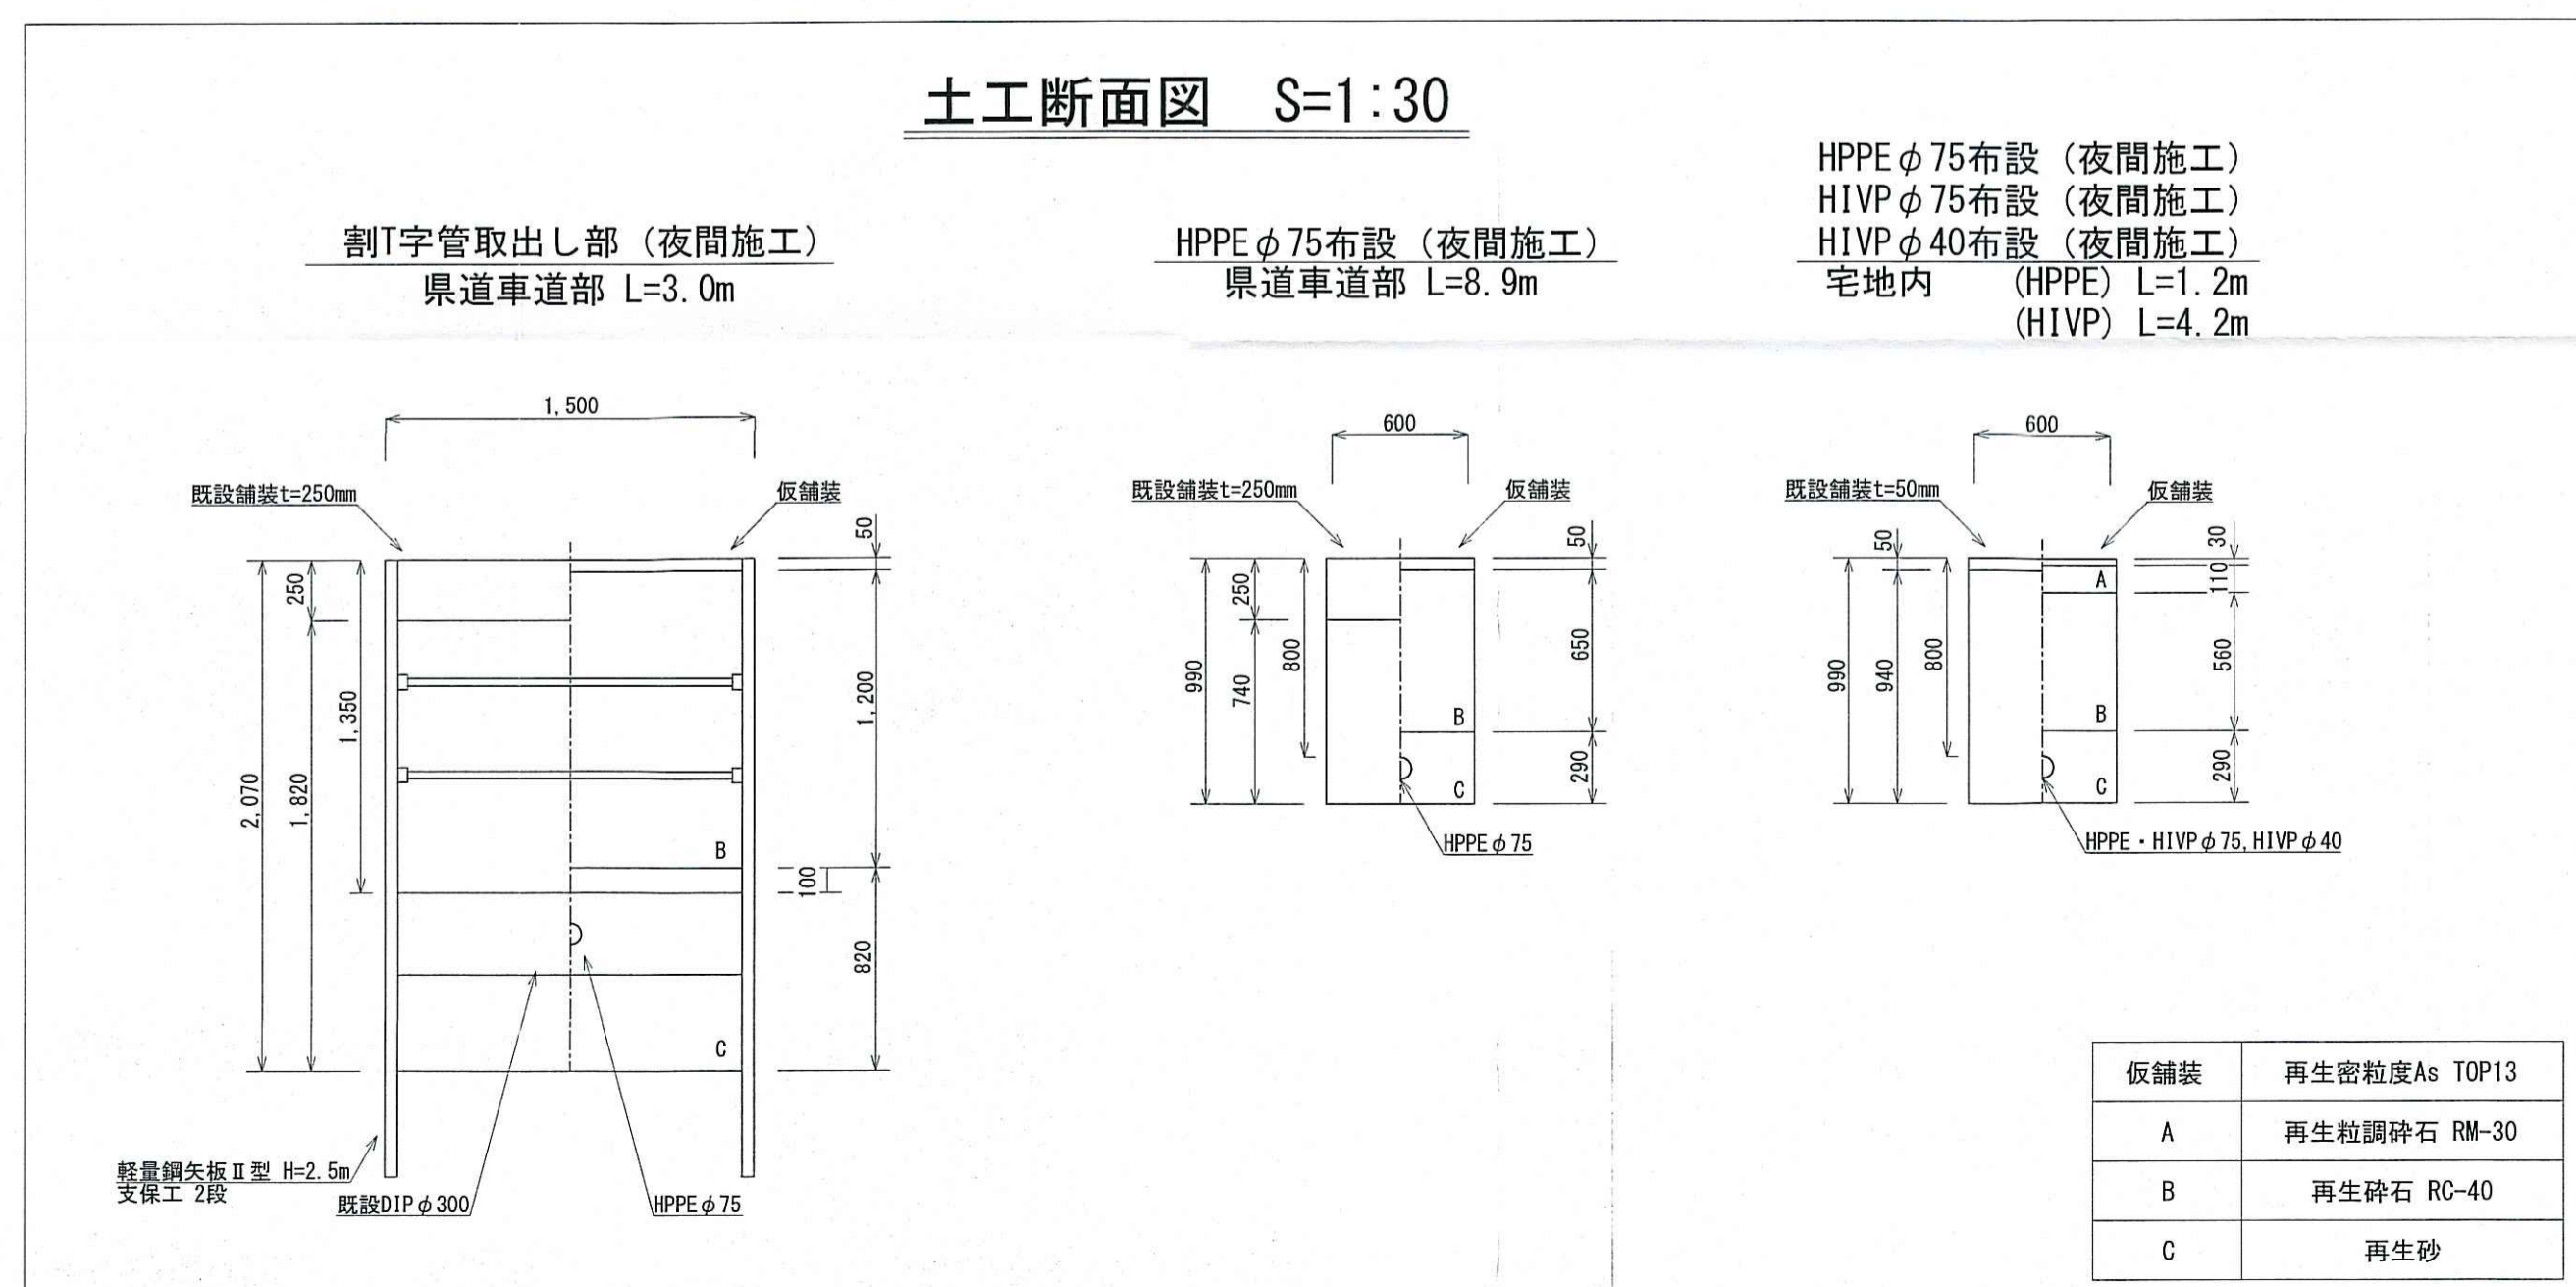

撤去断面図 S=1:30

